




PLAN OF PORCH & ENTRIES
SCALE: 1/4" = 1'-0"

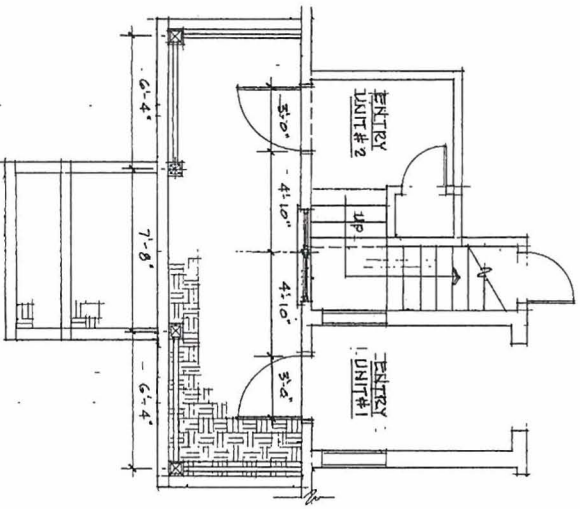


PARTIAL EAST ELEVATION
SCALE: 1/4" = 1'-0"

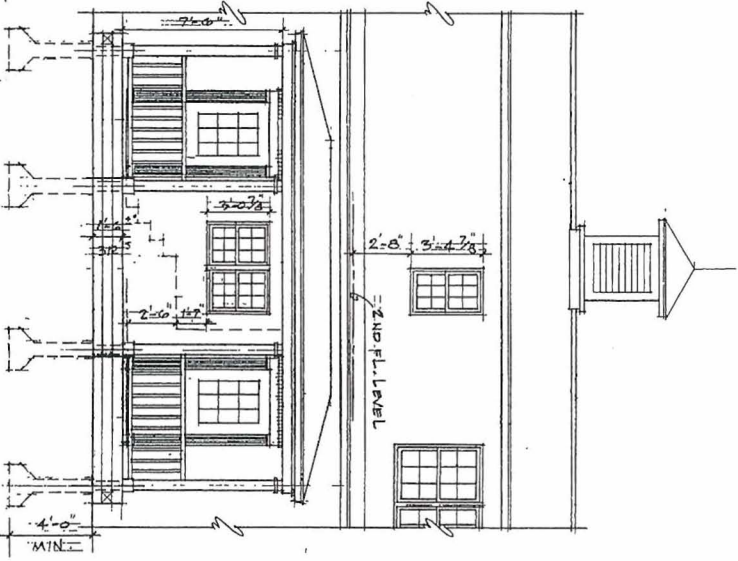

SECTION THRU GARAGE HOUSE UNITS 1 & 2
SCALE: 1/4" = 1'-0"

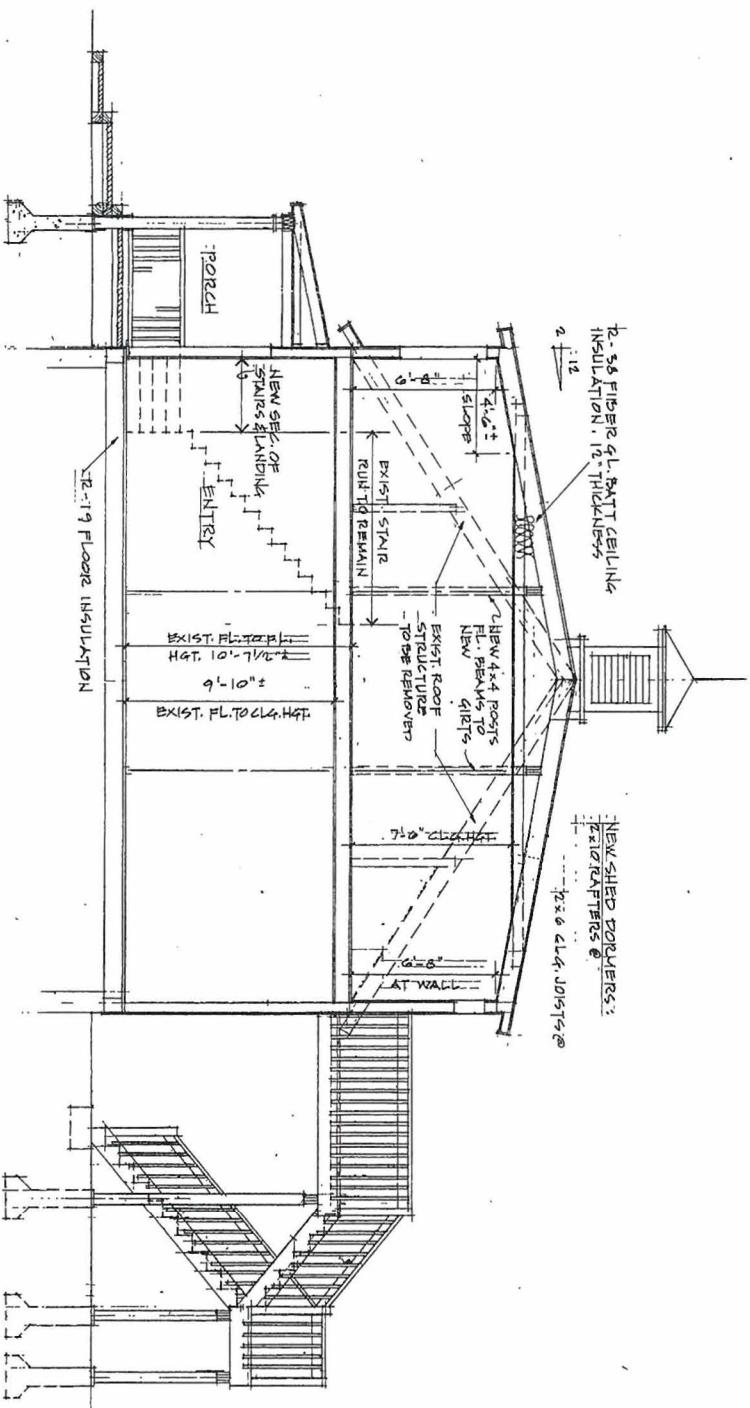


WEST ELEVATION
SCALE: 1/8" = 1'-0"

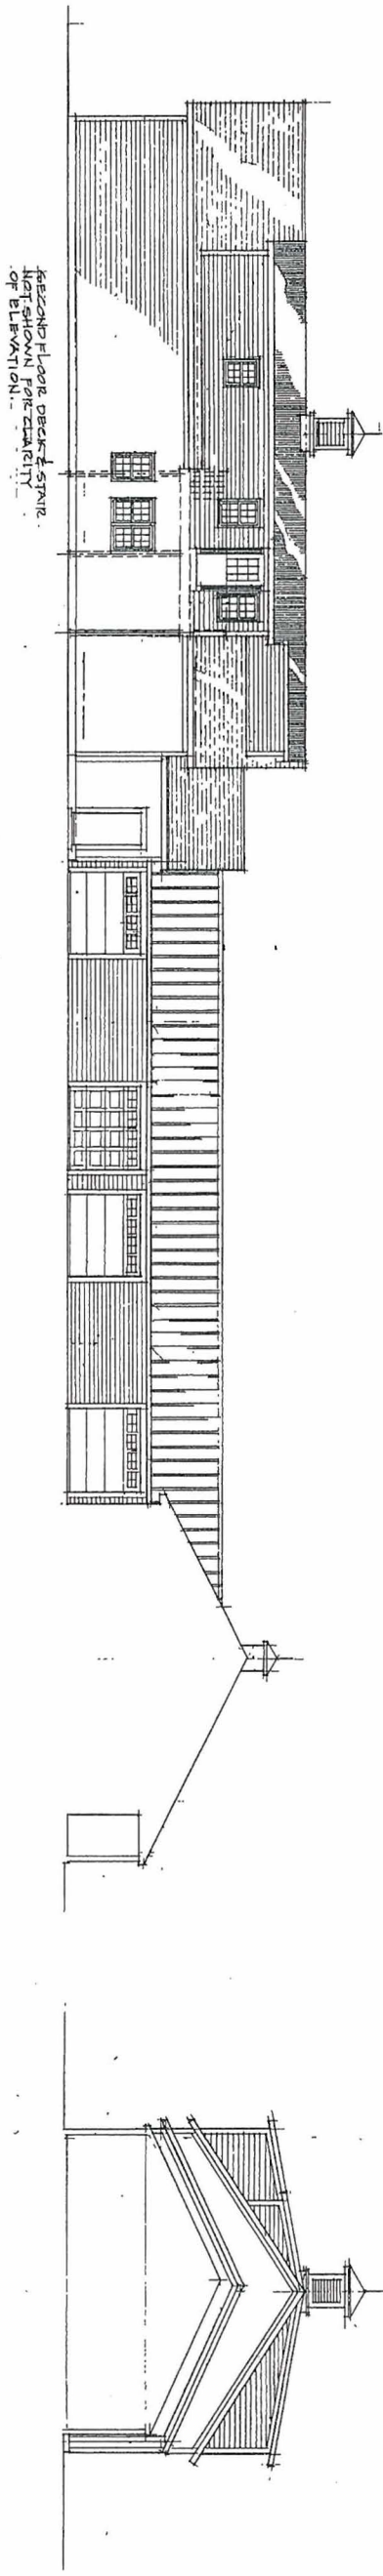

EAST ELEVATION
SCALE: 1/8" = 1'-0"

NORTH ELEVATION
SCALE: 1/8" = 1'-0"

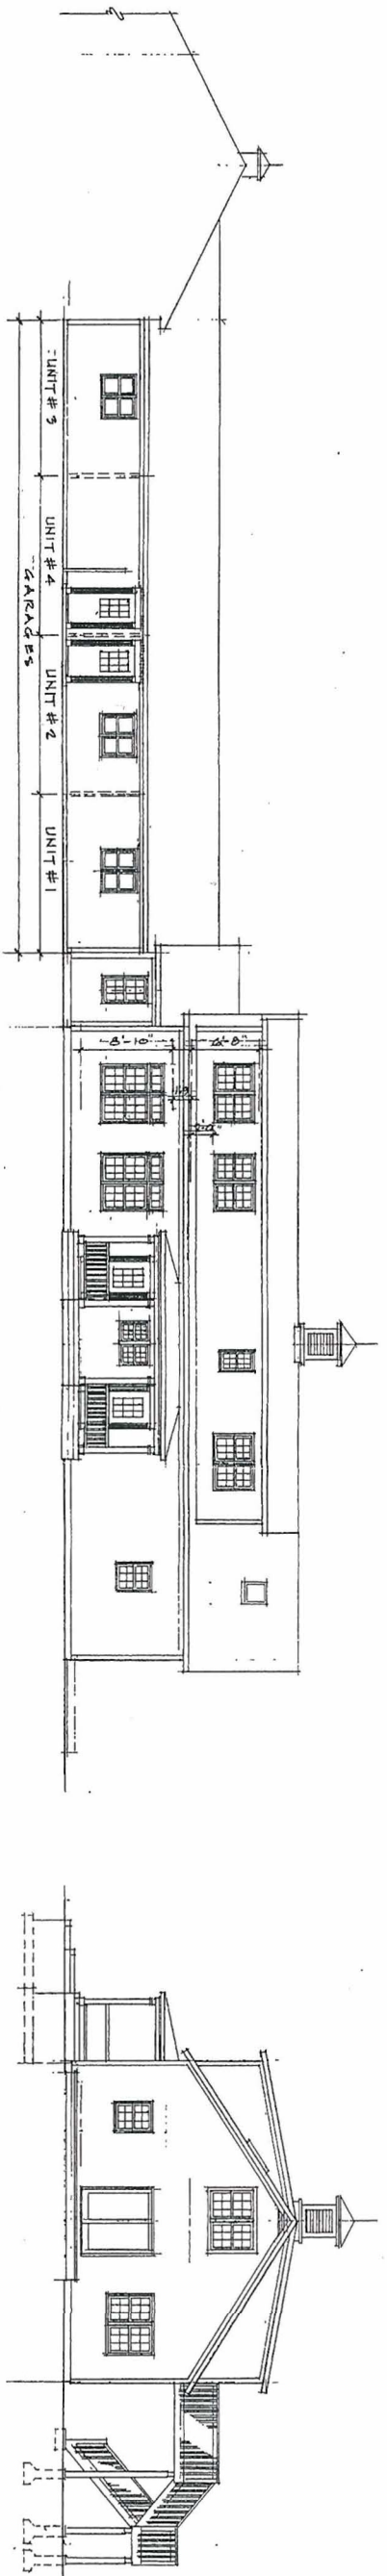

06-106

A3

ELEVATIONS AND BUILDING SECTION

JOB NO: 06-106
DATE:

DRAWN: R.R.
CHECKED: JB

DALTON HOUSE CONDOMINIUM CONVERSION

EAST MAIN STREET

DALTON, MA

Bradley Architects Inc.

8 Beck Row
Pittsfield, Massachusetts 01201-6299
Tel (413) 448-8283 Fax 448-8284

REVISIONS