


O'Reilly, Talbot & Okun
 [ASSOCIATES]
 ENGINEERING

160 Franklin Street
 Westfield, Massachusetts

SITE LOCUS

October 2006 Figure 1

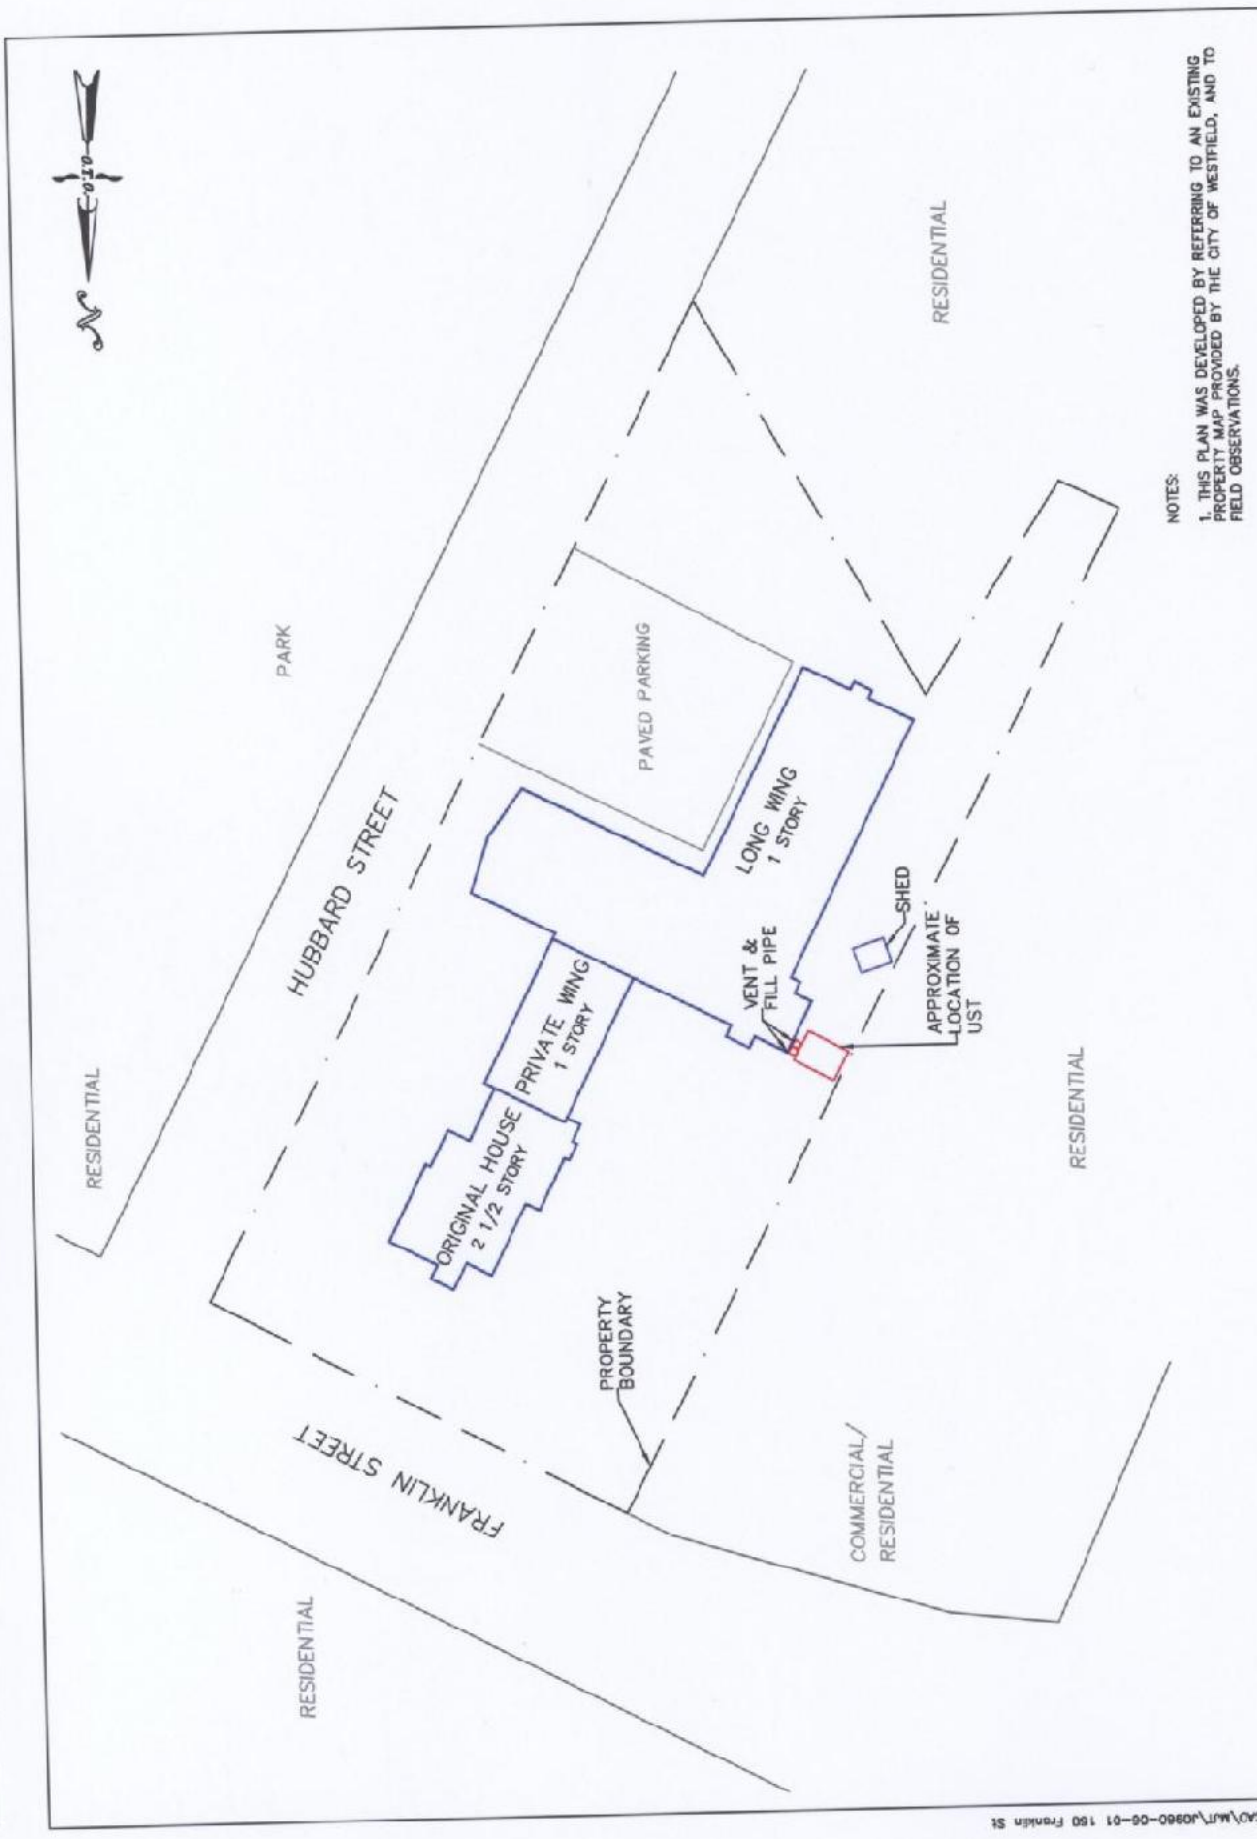

NOTES:
 1. THIS PLAN WAS DEVELOPED BY REFERRING TO AN EXISTING PROPERTY MAP PROVIDED BY THE CITY OF WESTFIELD, AND TO FIELD OBSERVATIONS.

DATE: OCTOBER 2006 O'REILLY, TALBOT & OKUN ASSOCIATES, INC.	SCALE 1" = 80' 	BARNARD REST HOME 160 FRANKLIN STREET - WESTFIELD, MASSACHUSETTS	JOB NUMBER: J0960-06-01 FIGURE NO: 2
<h1>SITE PLAN</h1>			