



FIRST FLOOR
SCALE 1/8" = 1'-0"

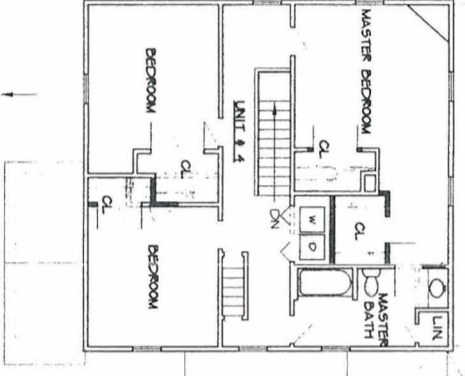

SECOND FLOOR
SCALE 1/8" = 1'-0"

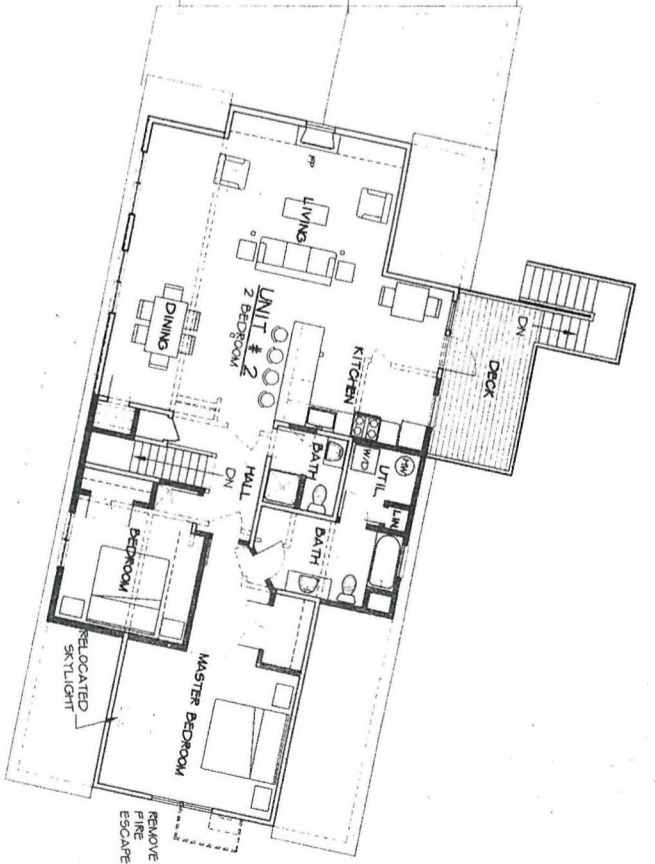

PRELIMINARY

DOCUMENT DISCLAIMER:
These drawings represent the proposed design and shall not be used for construction. The contractor retains the responsibility for the design and construction of the project. The architect is not responsible for the design and construction of the project. The architect is not responsible for the design and construction of the project.

A1

1ST AND 2ND FLOOR PLAN PROPOSAL
JOB NO: 08-108
DATE: 7/18/2006
DRAWN: JAL
CHECKED: JB

DALTON HOUSE CONDOMINIUM CONVERSION
EAST MAIN STREET DALTON, MA

Bradley Architects Inc.
8 Bank Row
Pittsfield, Massachusetts 01201-6299
Tel (413) 448-8253 Fax 448-8254

REVISIONS