



# STREET AND FLOORPLAN DETAIL


232 EXCHANGE STREET CHICOPEE MA 01013 - PARCEL ID: 0096-00023

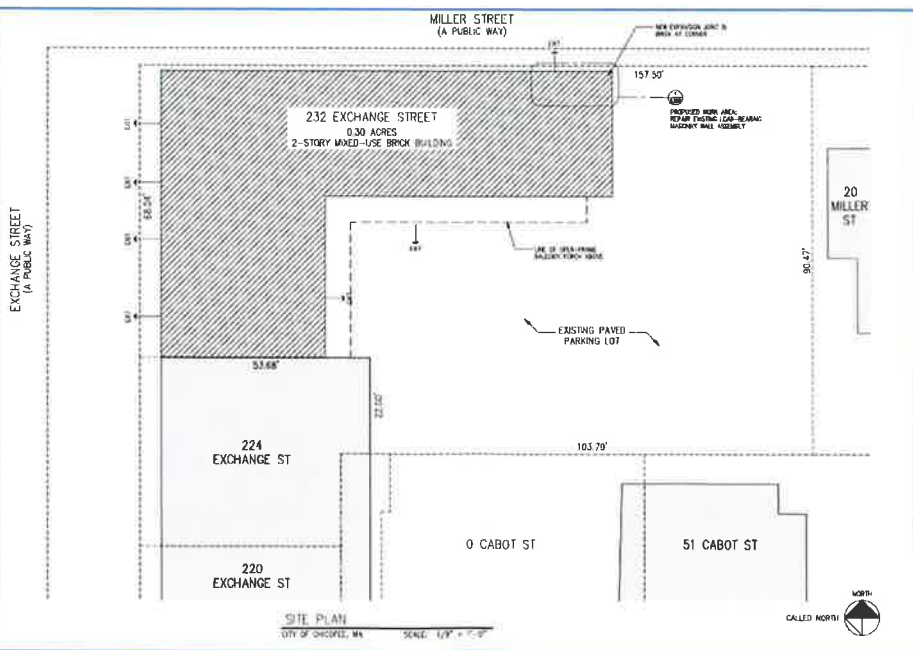


First Floor Detail

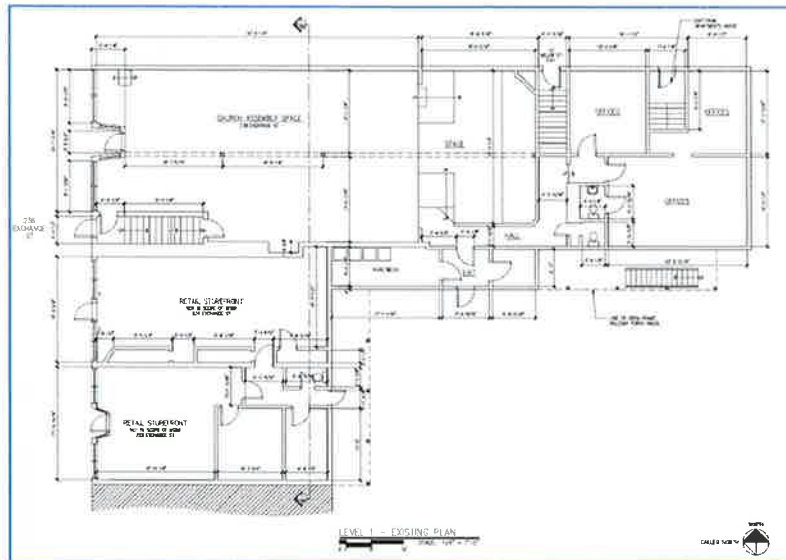

Second Floor Detail

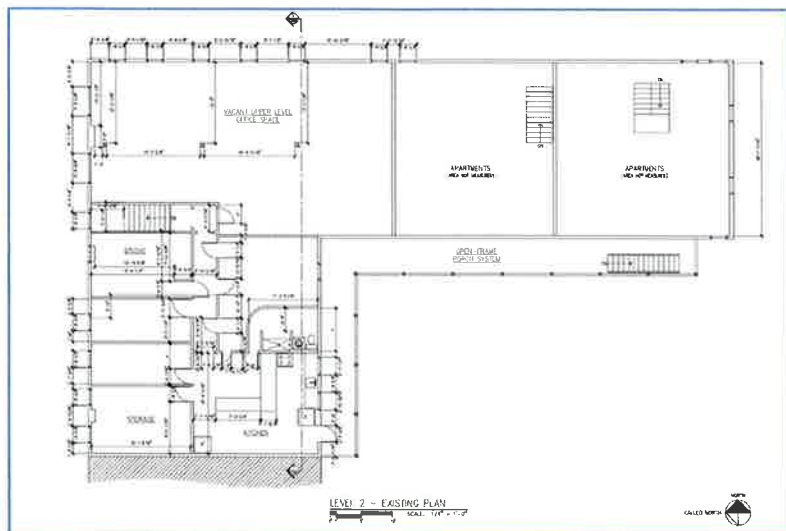



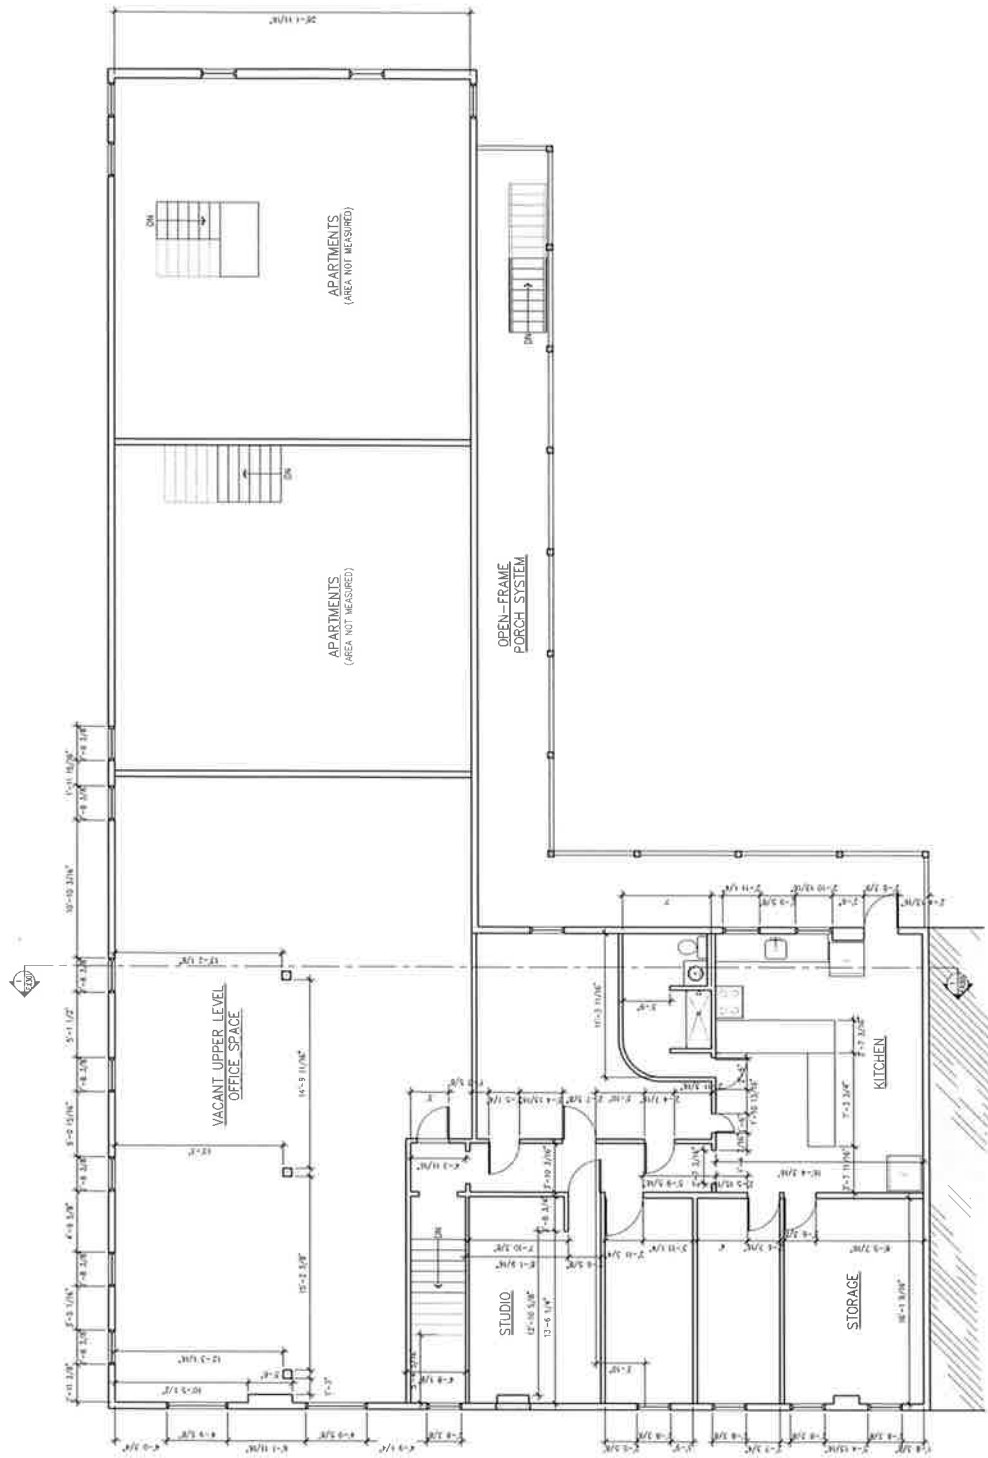

LEVEL 2 - EXISTING PLAN  
 SCALE: 1/4" = 1'-0"

232 EXCHANGE STREET CHICOPEE MA 01013 - PARCEL ID: 0096-00023